


200710-0001 REVISIONS

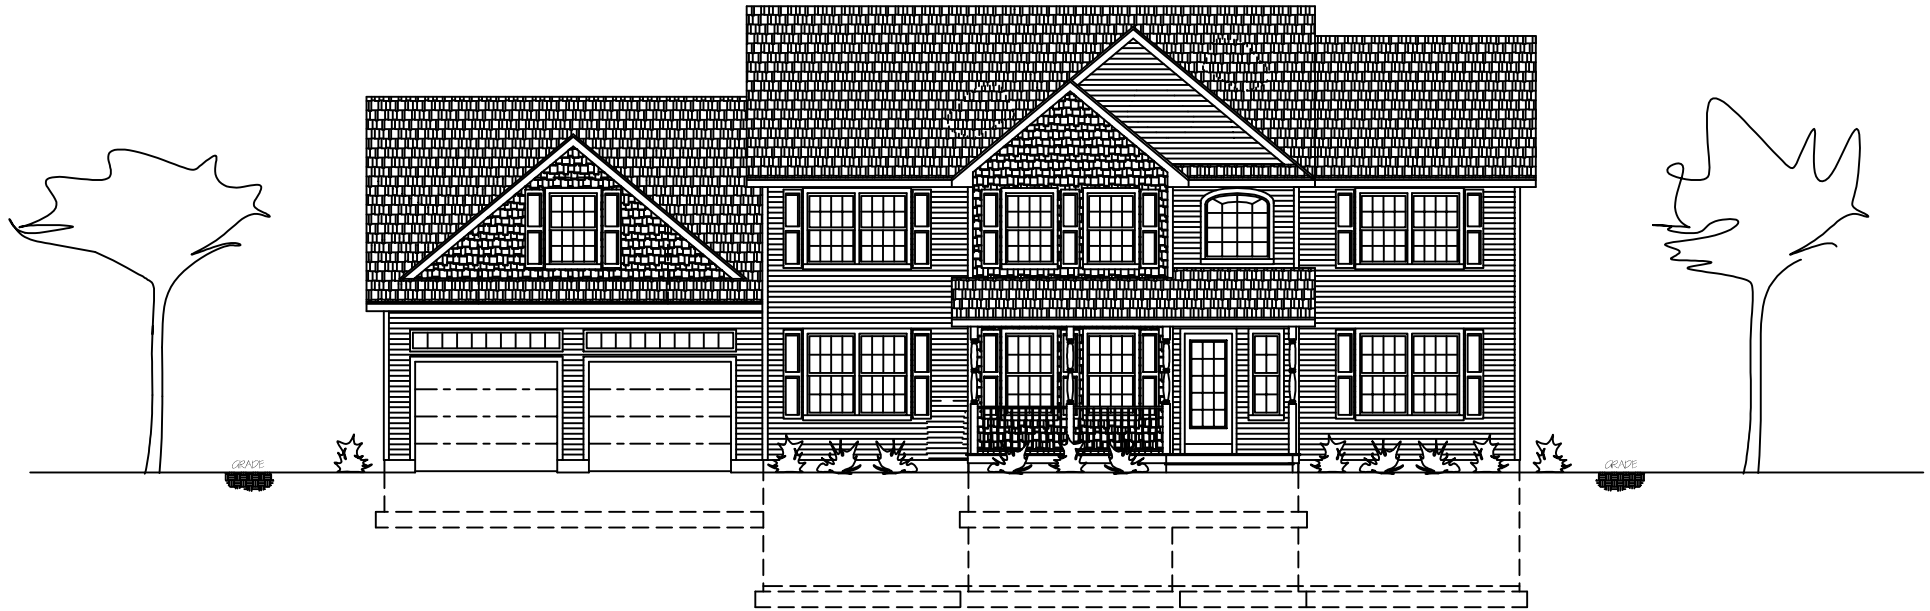

FRONT ELEVATION

GENERAL NOTES:

1. CONTRACTOR TO VERIFY ALL DIMENSIONS ON THE JOB. DO NOT SCALE THE PRINTS.
2. EXTERIOR WALLS TO BE 2" x 4" FRAMING, INTERIOR WALLS TO BE 2" x 4" FRAMING (C/W/D).
3. FINISH FIRST FLOOR INTERIOR CEILING HEIGHTS TO BE 8'-0".
4. TOTAL FIRST FLOOR AREA = 2959 SQUARE FOOT.

FRONT ELEVATION AND ROOF PLAN LAYOUT

THIS DRAWING IS THE PROPERTY OF
ARCHITECTURAL
EDGE LLC

5 AULIUM DRIVE, EASTFIELD, CONNECTICUT 06082, USA
 TEL: 203.636.1100 FAX: 203.636.1101
 WWW.ARCHITECTURALEDDGE.COM

SCALE: 1/8" = 1'-0" AND AS NOTED
 DRAWN BY: DATE:
 CHECKED BY: DATE:
 APPROVED BY: DATE:

CUSTOMER:

DRAWING NO. 200710-0001 REV.

C FILE NAME: 200710-0001
 S DIRECTORY: 200710