


200709-1005 REVISIONS

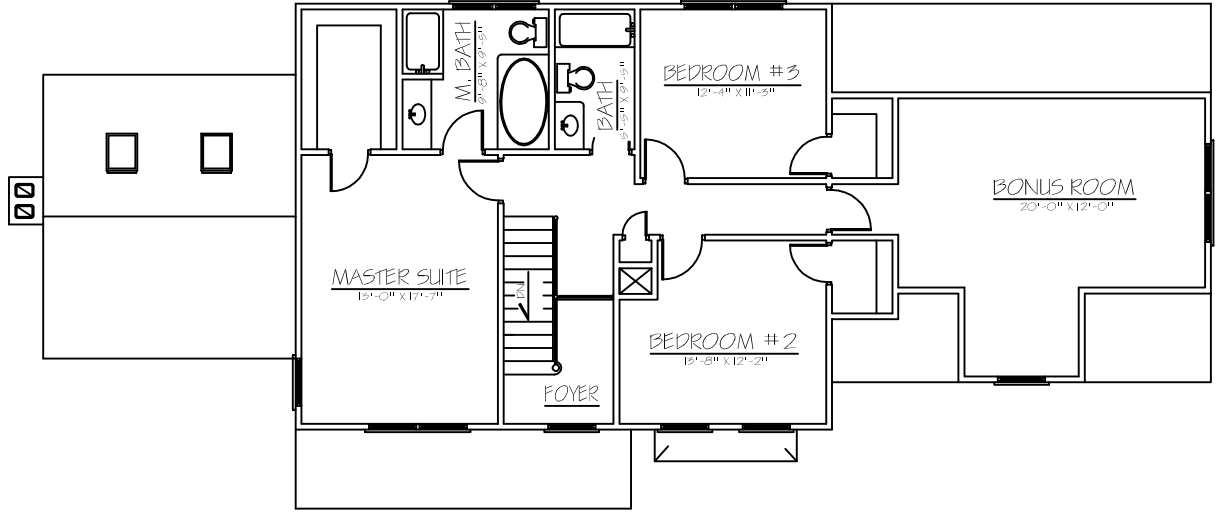

SECOND FLOOR PLAN

GENERAL NOTES:

1. CONTRACTOR TO VERIFY ALL DIMENSIONS ON THE JOB. DO NOT SCALE THE PRINTS.
2. EXTERIOR WALLS TO BE 2" x 4" FRAMING. INTERIOR WALLS TO BE 2" x 4" FRAMING.
3. FINISH FIRST FLOOR INTERIOR CEILING HEIGHTS TO BE 8'-0".
4. FIRST FLOOR AREA - 1291 SQUARE FOOT.

SECOND FLOOR PLAN	
THIS DRAWING IS THE PROPERTY OF ARCHITECTURAL EDGB LLC	
SCALE : 1/4" = 1'-0"	DATE :
DRAWN BY :	DATE :
CHECKED BY :	DATE :
APPROVED BY :	DATE :
CUSTOMER :	
DRAWING NO. 200709-1005	REV.
5 AULIAN DRIVE, DANFORD, CONNECTICUT 06022, USA TEL: 203.641.4041, FAX: 203.641.4042, WWW.AEDGB.COM BY: KENNETH S. DELOACH, ARCHITECT	
C FILE NAME : 200709-1005 S DIRECTORY : 200709	