


200904-001 REVISIONS

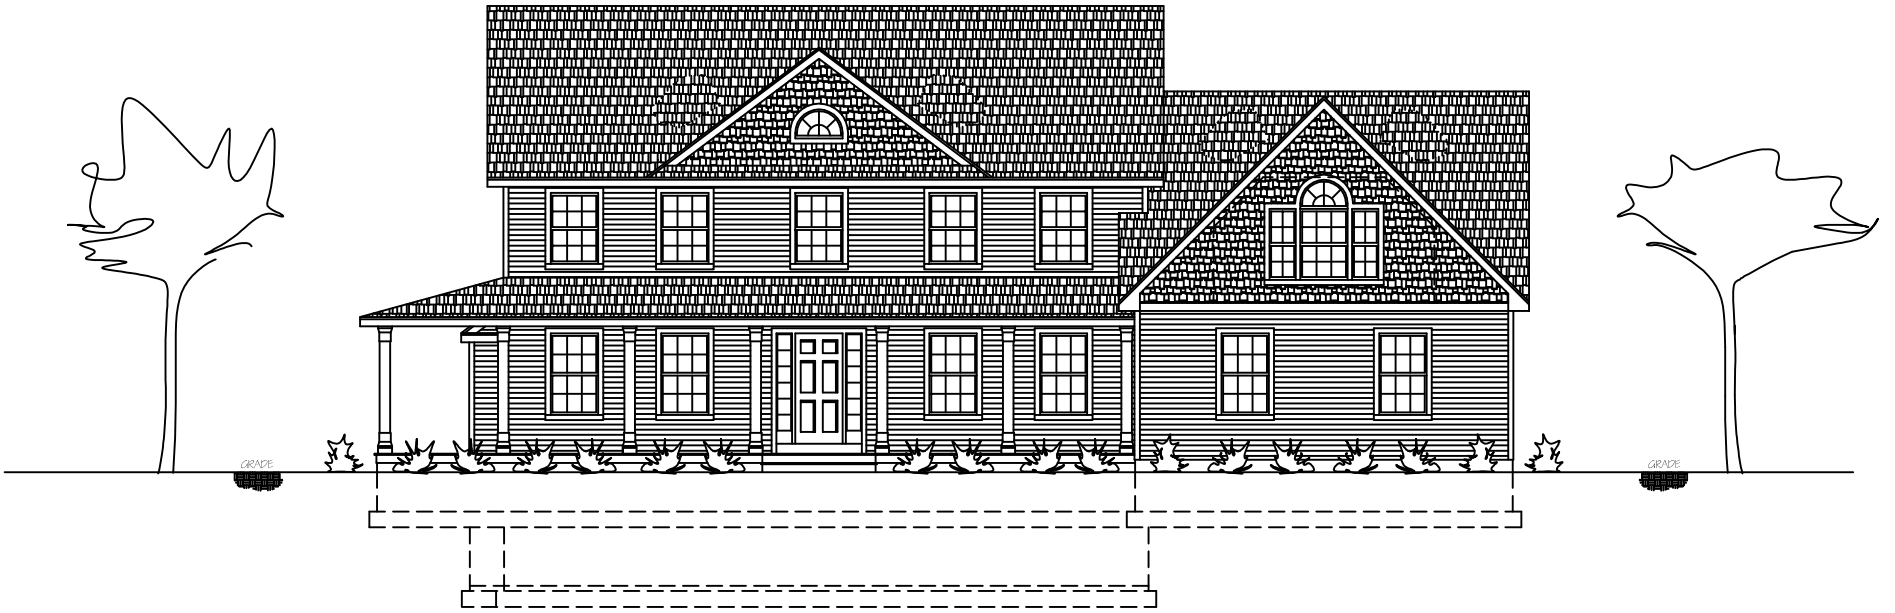

FRONT ELEVATION

GENERAL NOTES:

1. CONTRACTOR TO VERIFY ALL DIMENSIONS PRIOR TO CONSTRUCTION. DO NOT SCALE THE PRINTS. WRITTEN DIMENSIONS TO TAKE PRECEDENCE OVER SCALED DIMENSIONS.
2. NEW EXTERIOR WALLS TO BE 2" X 6" FRAMING. INTERIOR WALLS TO BE 2" X 4" FRAMING.
3. FINISH FIRST FLOOR INTERIOR CEILING HEIGHTS TO BE 8'-0" AND SECOND FLOOR IS 8'-0". FINISH BASEMENT FLOOR INTERIOR CEILING HEIGHT TO BE 8'-0".
4. FINISHED FIRST FLOOR AREA = 1902 SQUARE FOOT.
FINISHED SECOND FLOOR AREA = 1691 SQUARE FOOT.
TOTAL FINISHED FIRST AND SECOND FLOOR AREA = 3593 SQUARE FOOT.

FRONT ELEVATION AND ROOF PLAN LAYOUT

THIS DRAWING IS THE PROPERTY OF
ARCHITECTURAL
EDGE LLC

5 AULIAN DRIVE, DANFORD, CONNECTICUT 06022, USA
 TEL: 203.646.1000 FAX: 203.646.1001
 WWW.AEEDG.COM

SCALE: 1/4" = 1'-0" AND AS NOTED
 DRAWN BY: DATE:
 CHECKED BY: DATE:
 APPROVED BY: DATE:

CUSTOMER:

DRAWING NO. 200904-001 REV.

C FILE NAME: 200904-001
 S DIRECTORY: 200904