


200904-0005 REVISIONS

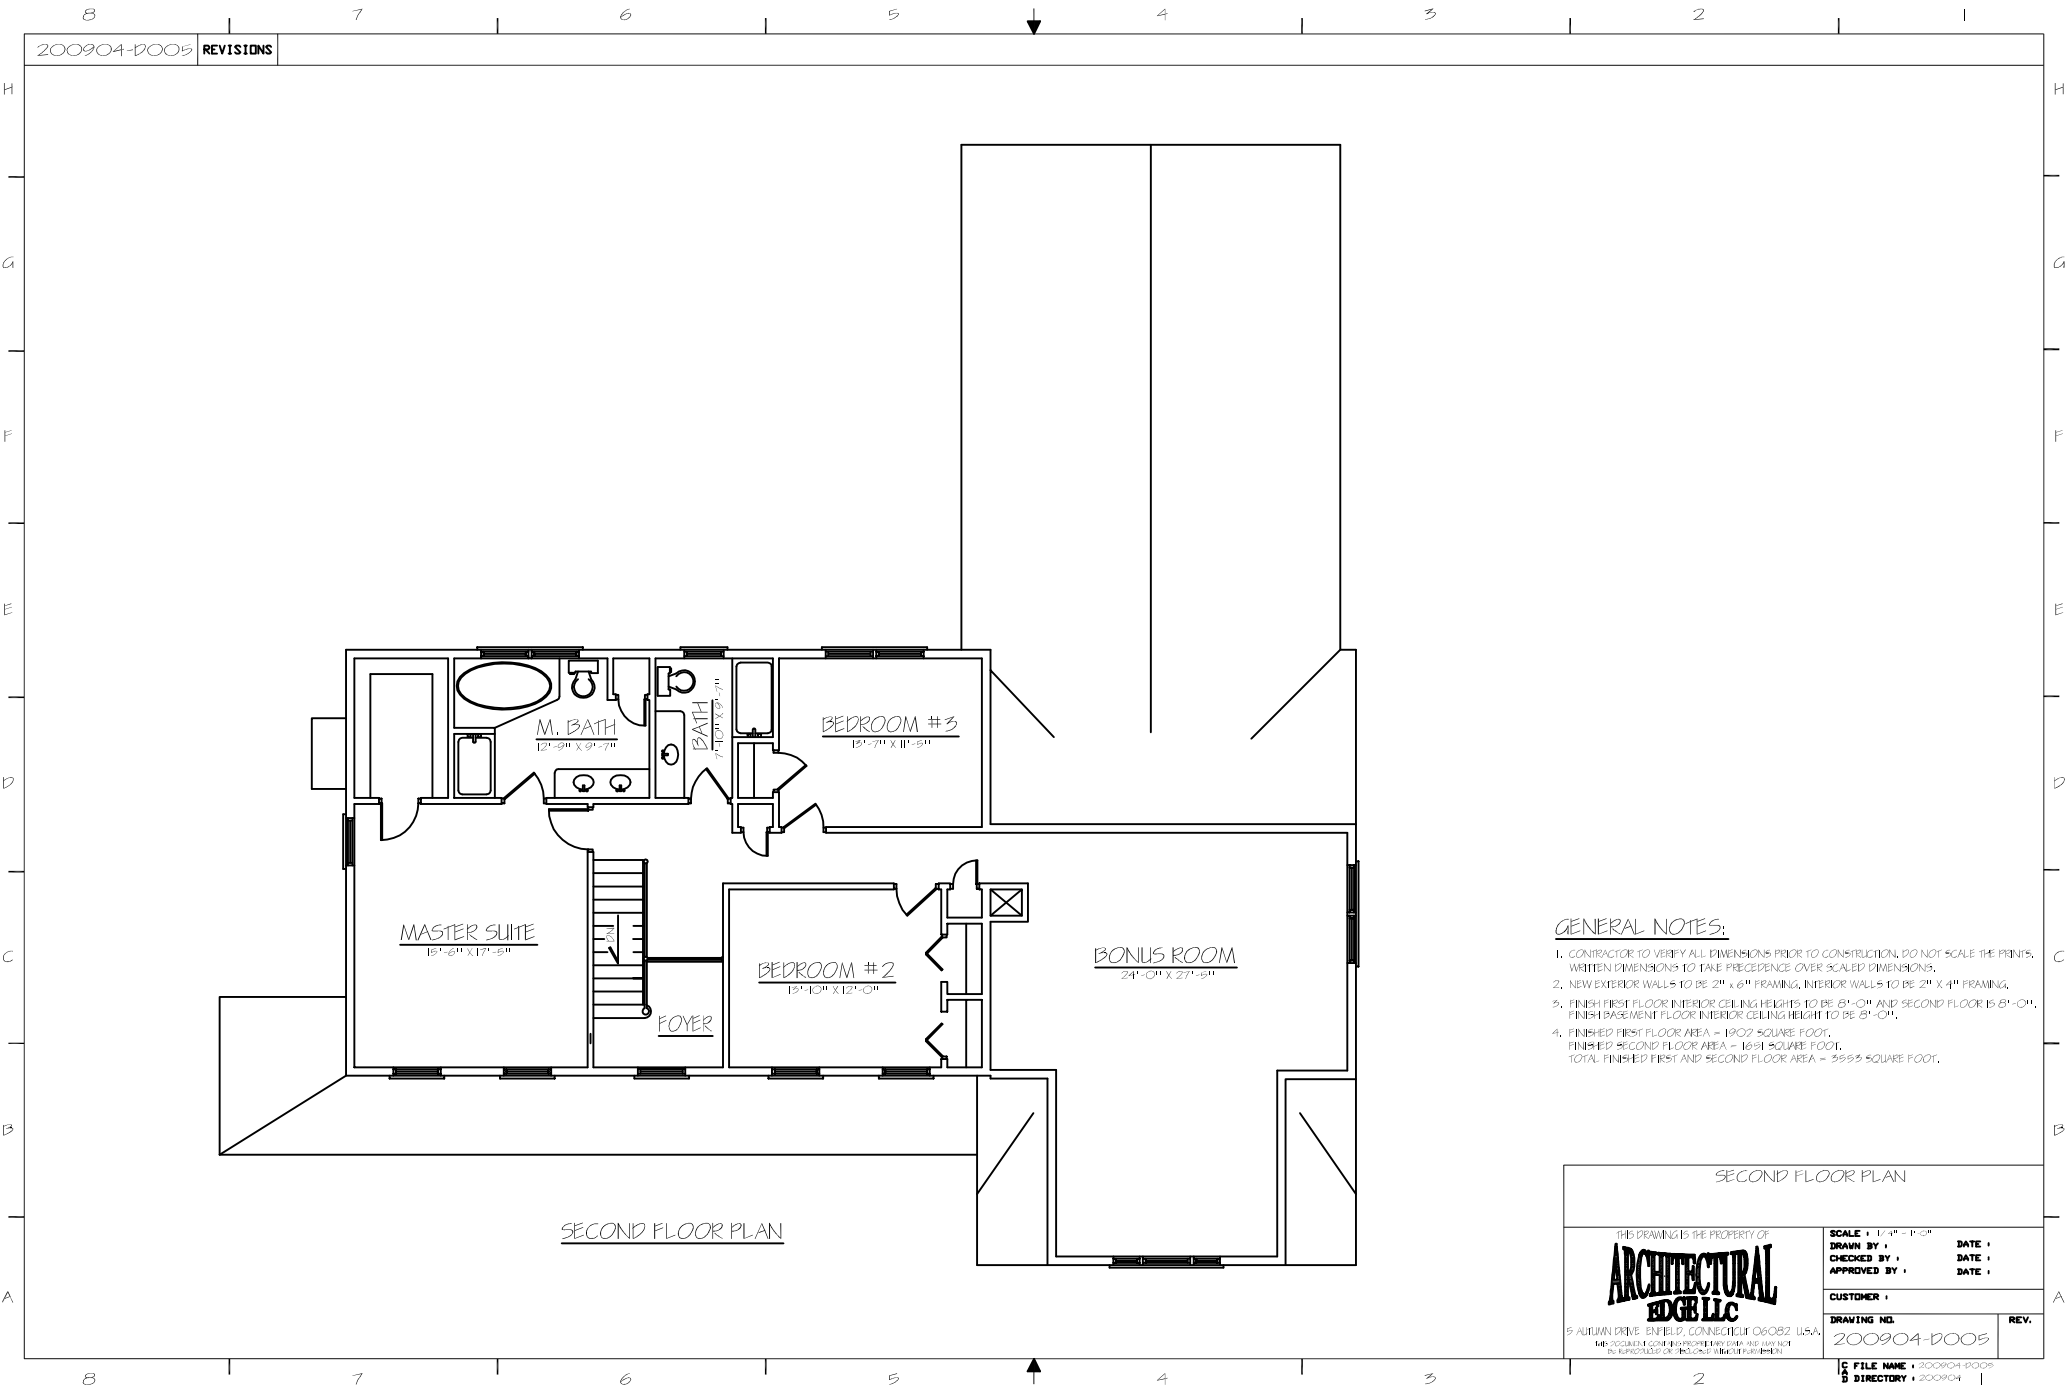

SECOND FLOOR PLAN

GENERAL NOTES:

1. CONTRACTOR TO VERIFY ALL DIMENSIONS PRIOR TO CONSTRUCTION, DO NOT SCALE THE PRINTS. WRITTEN DIMENSIONS TO TAKE PRECEDENCE OVER SCALED DIMENSIONS.
2. NEW EXTERIOR WALLS TO BE 2" X 6" FRAMING, INTERIOR WALLS TO BE 2" X 4" FRAMING.
3. FINISH FIRST FLOOR INTERIOR CEILING HEIGHTS TO BE 8'-0" AND SECOND FLOOR IS 8'-0". FINISH BASEMENT FLOOR INTERIOR CEILING HEIGHT TO BE 8'-0".
4. FINISHED FIRST FLOOR AREA = 1902 SQUARE FOOT.
FINISHED SECOND FLOOR AREA = 1691 SQUARE FOOT.
TOTAL FINISHED FIRST AND SECOND FLOOR AREA = 3593 SQUARE FOOT.

SECOND FLOOR PLAN

THIS DRAWING IS THE PROPERTY OF
ARCHITECTURAL
EDGE LLC

5 AULIAN DRIVE, DANFELD, CONNECTICUT 06082, USA
 TEL: 203.641.1100 FAX: 203.641.1101
 WWW.ARCHITECTURALEDGE.COM

SCALE : 1/4" = 1'-0"
 DRAWN BY :
 CHECKED BY :
 APPROVED BY :

DATE :
 DATE :

CUSTOMER :
 DRAWING NO. 200904-0005
 REV.

FILE NAME : 200904-0005
 DIRECTORY : 200904